

PLAN FRONT  
**A**  
**A-102** MAIN LEVEL FLOOR PLAN  
 SCALE: 1/4"=1'-0"

NOTE: CUSTOMER AND HEARTHSTONE REPRESENTATIVE MUST CONFIRM ALL INFORMATION PROVIDED ON THIS SCHEDULE BY INITIALLING EACH LINE ITEM. PLEASE PROVIDE ANY ADDITIONAL INFORMATION, IF NECESSARY. ALL INFORMATION ON THIS SCHEDULE MUST BE APPROVED BY CUSTOMER PRIOR TO CONFIRMATION.

WINDOW SCHEDULE					
	QTY	MODEL (ANDERSEN)	MFR. ROUGH OPENING	SPECIAL NOTES	INITIAL
(A)	4	244D83502	8-0 1/2x5-0"	5 TEMPERED	
(B)	1	244D83502	4-0 1/2x5-0"	1 TEMPERED	
(C)	10	244D83505	3-0x5-0"		
(D)	2	244D83502	8-0 1/2x3-0"		
(E)	2	244D83503	9-1x5-0"		
(F)	1	244P80163	9-1x1-6"		
(G)	2	244D84502	4-5 1/2x5-4"		
(H)	3	244D84502	8-5 1/2x5-0"		

DOOR SCHEDULE					
(2)	1	THERMA-TRU 5410 SHAKER STYLE DOOR w/ (2)-5410 SIDELITES	5-4 3/8x6-10 1/2"		
(3)	1	THERMA-TRU 5200 DOUBLE DOOR	6-3 9/16x6-10 1/2"		
(4)	1	THERMA-TRU 5410 SHAKER STYLE SINGLE DOOR	3-2 3/8x6-10 1/2"		

ADDITIONAL NOTES:

- NOTES:
- WINDOWS INDICATED ON THIS PLAN ARE PROVIDED BY OTHERS.
  - DOORS INDICATED ON THIS PLAN ARE PROVIDED BY OTHERS.
  - SPEC SHEETS THROUGH OPENINGS MUST BE SUPPLIED TO HEARTHSTONE, INC. IMMEDIATELY. ALSO VERIFY LOCATIONS WITH DIMENSIONS.
  - INTERIOR STAIR MATERIAL TO BE INSTALLED & CUT TO CORRECT SIZE BY OTHERS.
  - STEPS/STAIRS FROM PORCH & DECK AND PORCH & DECK SAFETY RAILINGS TO BE DESIGNED, FURNISHED, & INSTALLED BY OTHERS AS REQUIRED BY LOCAL CODES.
  - SOME AREAS OF FIRST FLOOR CEILING WILL REQUIRE FURRING TO CONCEAL SECOND FLOOR FLOORING.
  - INTERIOR STAIR HANDRAIL & BALCONY/LOFT SAFETY RAILING TO BE DESIGNED, FURNISHED, & INSTALLED BY OTHERS IN ACCORDANCE w/ LOCAL CODES.

DESIGN LOADS:  
 FLOOR: 40# LIVE LOAD, 15# DEAD LOAD  
 ROOF: 20# LIVE LOAD, 15# DEAD LOAD, 30# SNOW LOAD

- INDICATES SUPPORT POST w/ POST JACK BY HEARTHSTONE, INC.  
 - INDICATES POST BY HEARTHSTONE, INC.  
 - INDICATES CONVENTIONALLY BUILT 2x STUD WALLS BY OTHERS

TIMBER SPECIES & FINISH:  
 5x8" MATERIAL, HAND HE'AN



SALES AD

STICK FRAME w/ TIMBER FLOOR & DECO TIMBERS

MAIN LEVEL FLOOR PLAN

CUSTOMER: \_\_\_\_\_ MODEL: \_\_\_\_\_ TITLE: \_\_\_\_\_


DO NOT SCALE PRINT

REVISION TYPE	REV. BY:	DATE:
CUSTOMER CHANGES	AI	05/08/23
CUSTOMER CHANGES	clg	05/12/23
GO BACKWARDS	clg	05/15/23
CUSTOMER CHANGES	AI	10/05/23

SCALE: AS NOTED  
 DATE: 03/15/23  
 DRAWN BY: AI  
 CUSTOMER NAME: SALES AD  
 SALES REP: LOY  
 SHEET NO. **A-103**

THE DESIGN REPRESENTED ON THIS PLAN IS INTENDED TO BE USED EXCLUSIVELY IN CONJUNCTION WITH THE CONSTRUCTION OF A STRUCTURE MANUFACTURED BY HEARTHSTONE, INC. AND UNDER COPYRIGHT LAW. THIS DESIGN AND ALL INFORMATION ON THIS PLAN MAY NOT BE USED FOR ANY OTHER PURPOSE.

© 2023 HEARTHSTONE, INC. DESIGN AND ALL RIGHTS RESERVED. THIS PLAN IS SUBJECT TO CHANGE WITHOUT NOTICE. WEATHERED, TIMBERWRIGHT & TIMBER TRACE ARE REGISTERED TRADEMARKS.

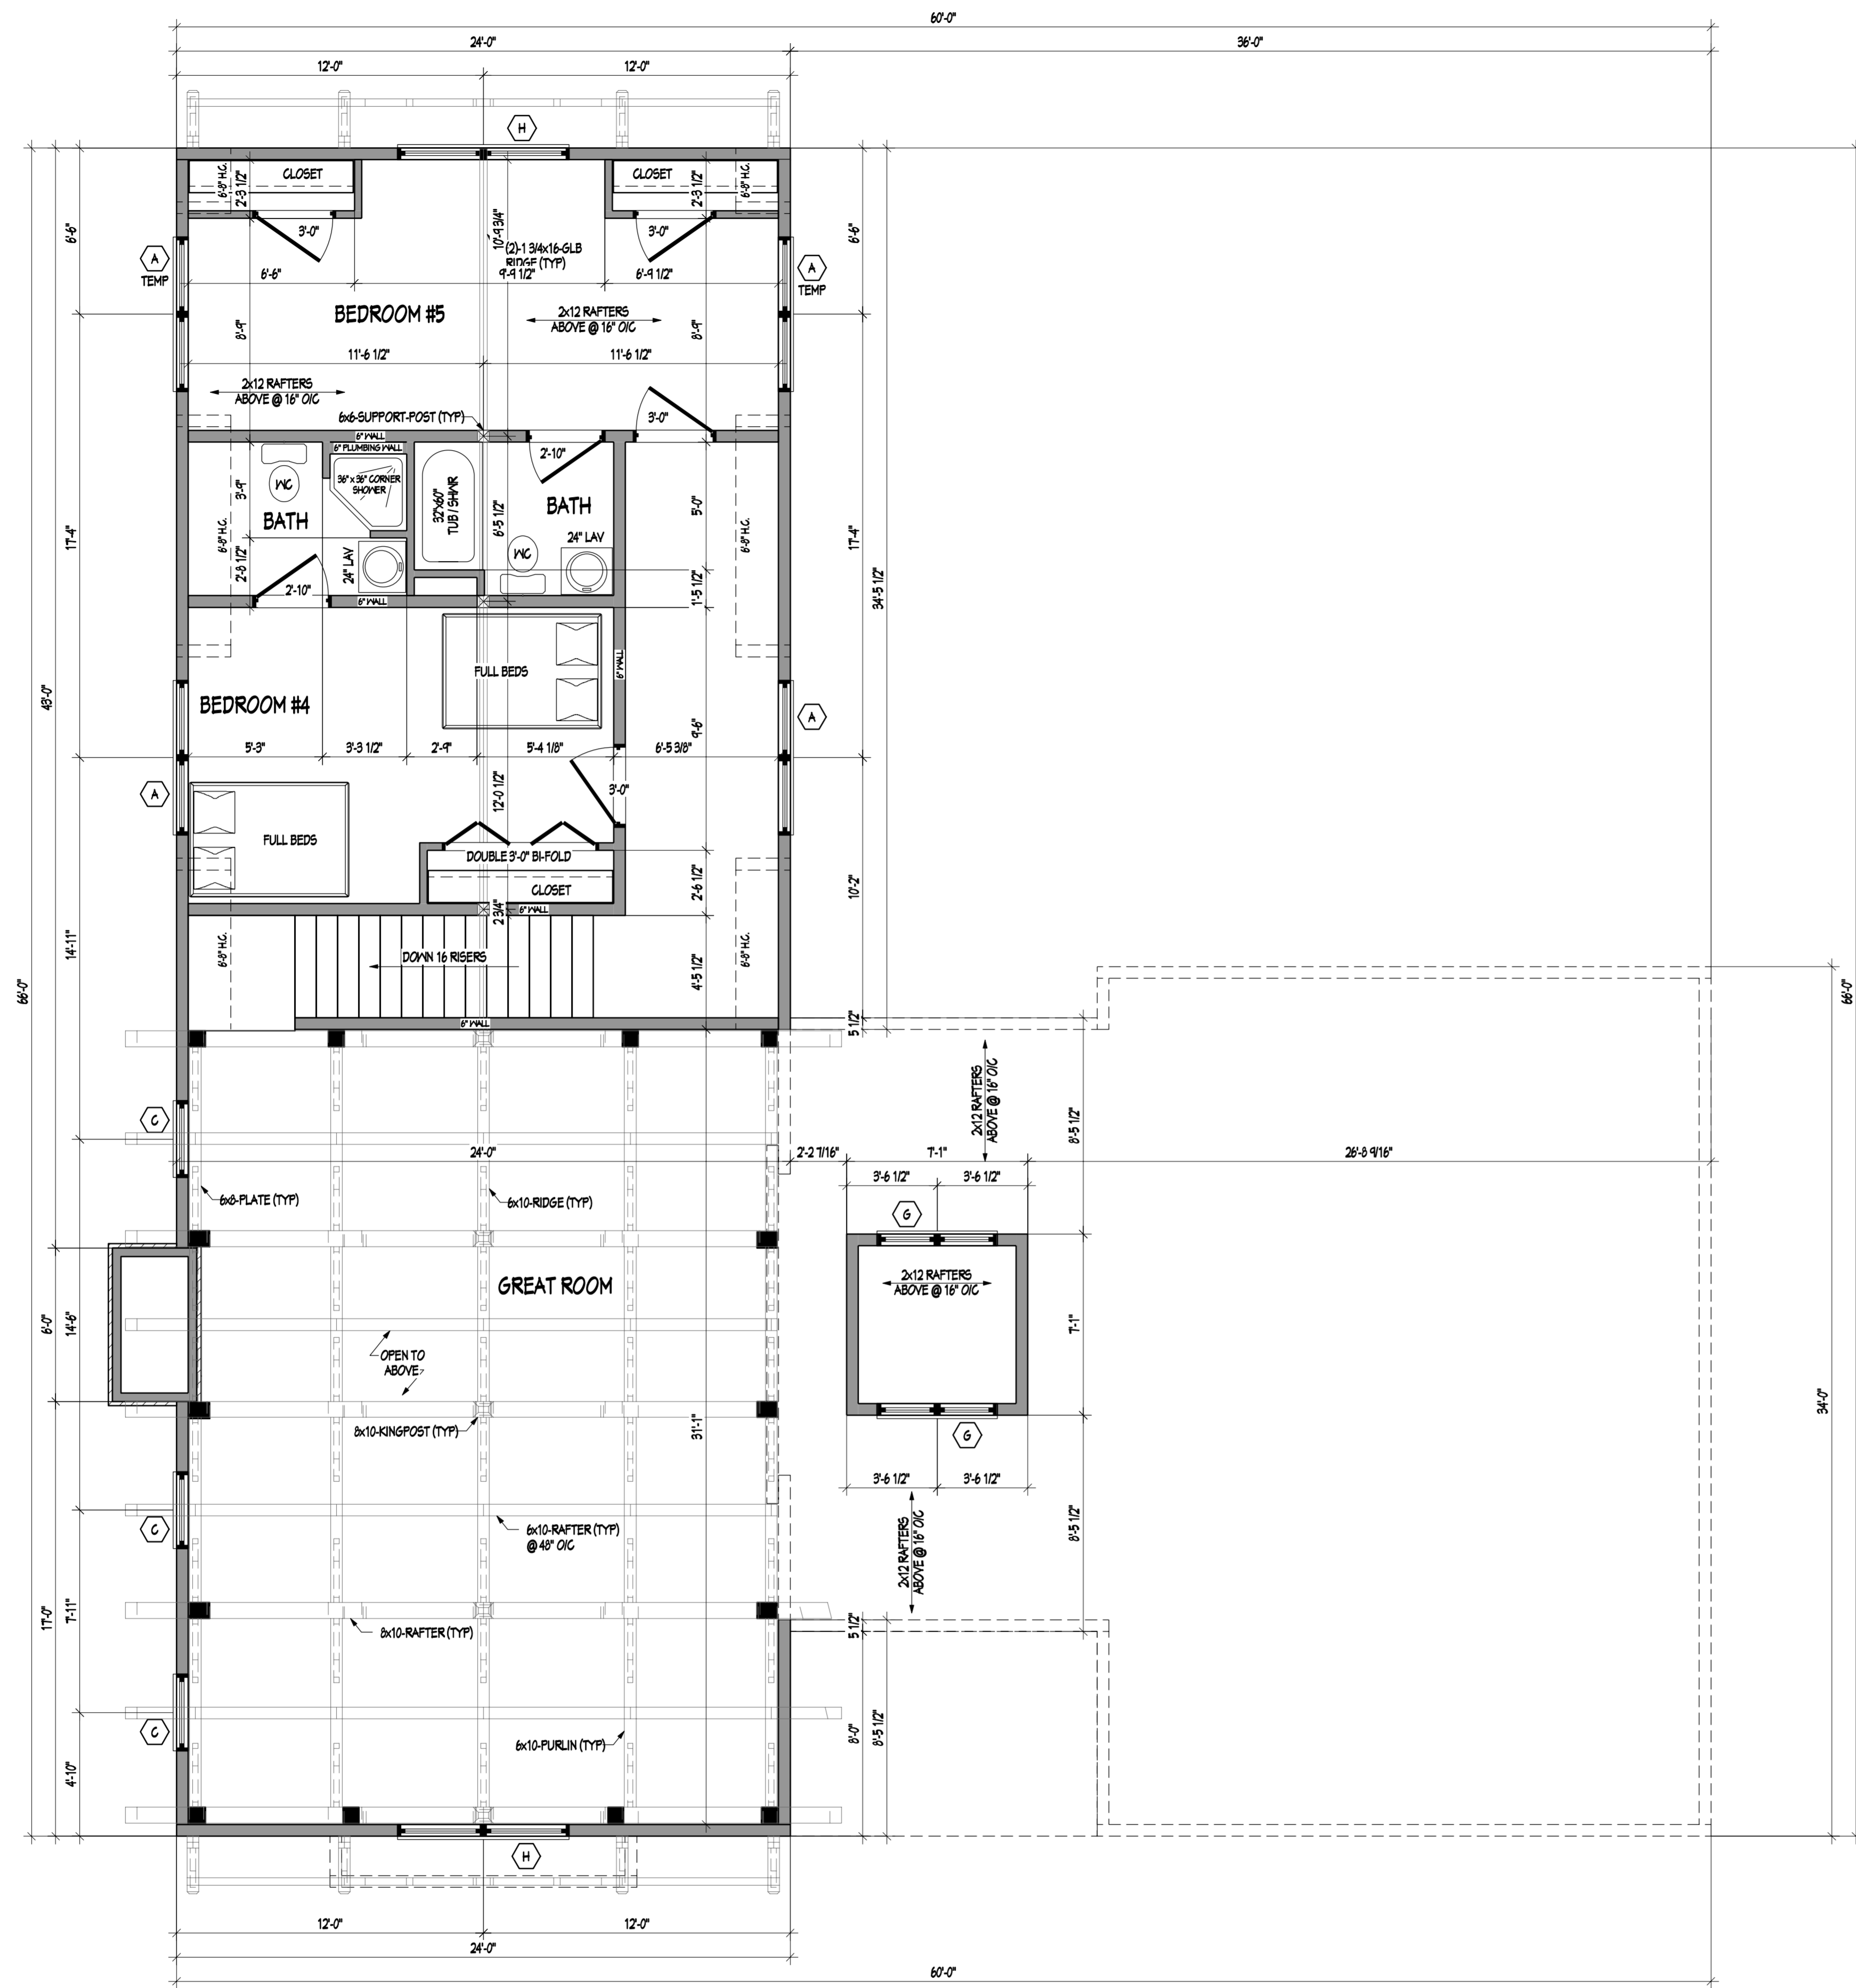

**NOTES:**

1. WINDOWS INDICATED ON THIS PLAN ARE PROVIDED BY OTHERS.
2. DOORS INDICATED ON THIS PLAN ARE PROVIDED BY OTHERS.
3. SPEC SHEETS THROUGH OPENINGS MUST BE SUPPLIED TO HEARTHSTONE, INC. IMMEDIATELY. ALSO VERIFY LOCATIONS WITH DIMENSIONS.
4. INTERIOR STAIR MATERIAL TO BE INSTALLED & CUT TO CORRECT SIZE BY OTHERS.
5. STEPS/STAIRS FROM PORCH & DECK AND PORCH & DECK SAFETY RAILINGS TO BE DESIGNED, FURNISHED, & INSTALLED BY OTHERS AS REQUIRED BY LOCAL CODES.
6. SOME AREAS OF FIRST FLOOR CEILING WILL REQUIRE FURRING TO CONCEAL SECOND FLOOR PLUMBING.
7. INTERIOR STAIR HANDRAIL & BALCONY/LOFT SAFETY RAILING TO BE DESIGNED, FURNISHED, & INSTALLED BY OTHERS IN ACCORDANCE w/ LOCAL CODES.

**DESIGN LOADS:**

FLOOR: 40# LIVE LOAD, 15# DEAD LOAD  
 ROOF: 20# LIVE LOAD, 15# DEAD LOAD, 30# SNOW LOAD

- - INDICATES SUPPORT POST w/ POST JACK BY HEARTHSTONE, INC.
- - INDICATES POST BY HEARTHSTONE, INC.
- - INDICATES CONVENTIONALLY BUILT 2x STUD WALLS BY OTHERS

**TIMBER SPECIES & FINISH:**

EX\*P MATERIAL, HAND HEAVN



120 WILLIS ROAD NEWPORT, TN 37621 800-247-4442

**SALES AD**

CUSTOMER:	MODEL:	TITLE:
	STICK FRAME w/ TIMBER FLOOR & DECO TIMBERS	UPPER LEVEL FLOOR PLAN

DO NOT SCALE PRINT

LAST DATE PLOTTED:	05-23-24
REVISION TYPE:	REV. BY: DATE:
CUSTOMER CHANGES	AI 05/08/23
CUSTOMER CHANGES	cg 05/12/23
GO BACKWARDS	cg 05/15/23
CUSTOMER CHANGES	AI 10/02/23

SCALE:	AS NOTED
DATE:	05/15/23
DRAWN BY:	AI
CUSTOMER NAME:	SALES AD
SALES REP:	LOJ

SHEET NO.  
**A-104**

PLAN FRONT  
 A  
 A-104  
 UPPER LEVEL FLOOR PLAN  
 SCALE: 1/4"=1'-0"

THE DESIGN REPRESENTED ON THIS PLAN IS INTENDED TO BE USED EXCLUSIVELY IN CONJUNCTION WITH THE CONSTRUCTION OF A STRUCTURE MANUFACTURED BY HEARTHSTONE, INC. AND UNDER COPYRIGHT LAW. MAY NOT BE USED FOR ANY OTHER PURPOSE.  
 © 2023 HEARTHSTONE, INC.  
 ALL RIGHTS RESERVED. DESIGN AND SUBJECT MATTER ON THIS PLAN (WEATHERED, TIMBER, WRIGHT & TIMBER TRACE ARE REGISTERED TRADEMARKS)



**A**  
A-201 PLAN FRONT ELEVATION  
SCALE: 1/4"=1'-0"

**NOTE:**  
STAIRS AND PROTECTIVE RAILINGS TO  
BE DESIGNED AND LOCATED BY OTHERS.



**B**  
A-201 PLAN RIGHT ELEVATION  
SCALE: 1/4"=1'-0"

THE DESIGN REPRESENTED ON THIS PLAN IS INTENDED TO BE USED EXCLUSIVELY IN CONJUNCTION WITH THE CONSTRUCTION OF A STRUCTURE MANUFACTURED BY HEARTHSTONE, INC. AND UNDER COPYRIGHT LAW. MAY NOT BE USED FOR ANY OTHER PURPOSE.

© 2023 HEARTHSTONE, INC. ALL RIGHTS RESERVED. DESIGN AND SUBJECT MATTER ON THIS PLAN (WEATHERED, TIMBER-BRIGT & TIMBER TRACE ARE REGISTERED TRADEMARKS)



120 WILLIS ROAD NEWPORT, TN 37621 800-247-4442

**SALES AD**

STICK FRAME w/ TIMBER FLOOR & DECO TIMBERS

BUILDING ELEVATIONS


CUSTOMER:  
MODEL:  
TITLE:

DO NOT SCALE PRINT

REVISION TYPE	REV. BY:	DATE:
CUSTOMER CHANGES	AI	05/08/23
CUSTOMER CHANGES	clg	05/11/23
GO BACKWARDS	clg	05/15/23
CUSTOMER CHANGES	AI	10/05/23

SCALE: AS NOTED  
DATE: 05/15/23  
DRAWN BY: AI  
CUSTOMER NAME: SALES AD  
SALES REP: LOY

SHEET NO.  
**A-201**

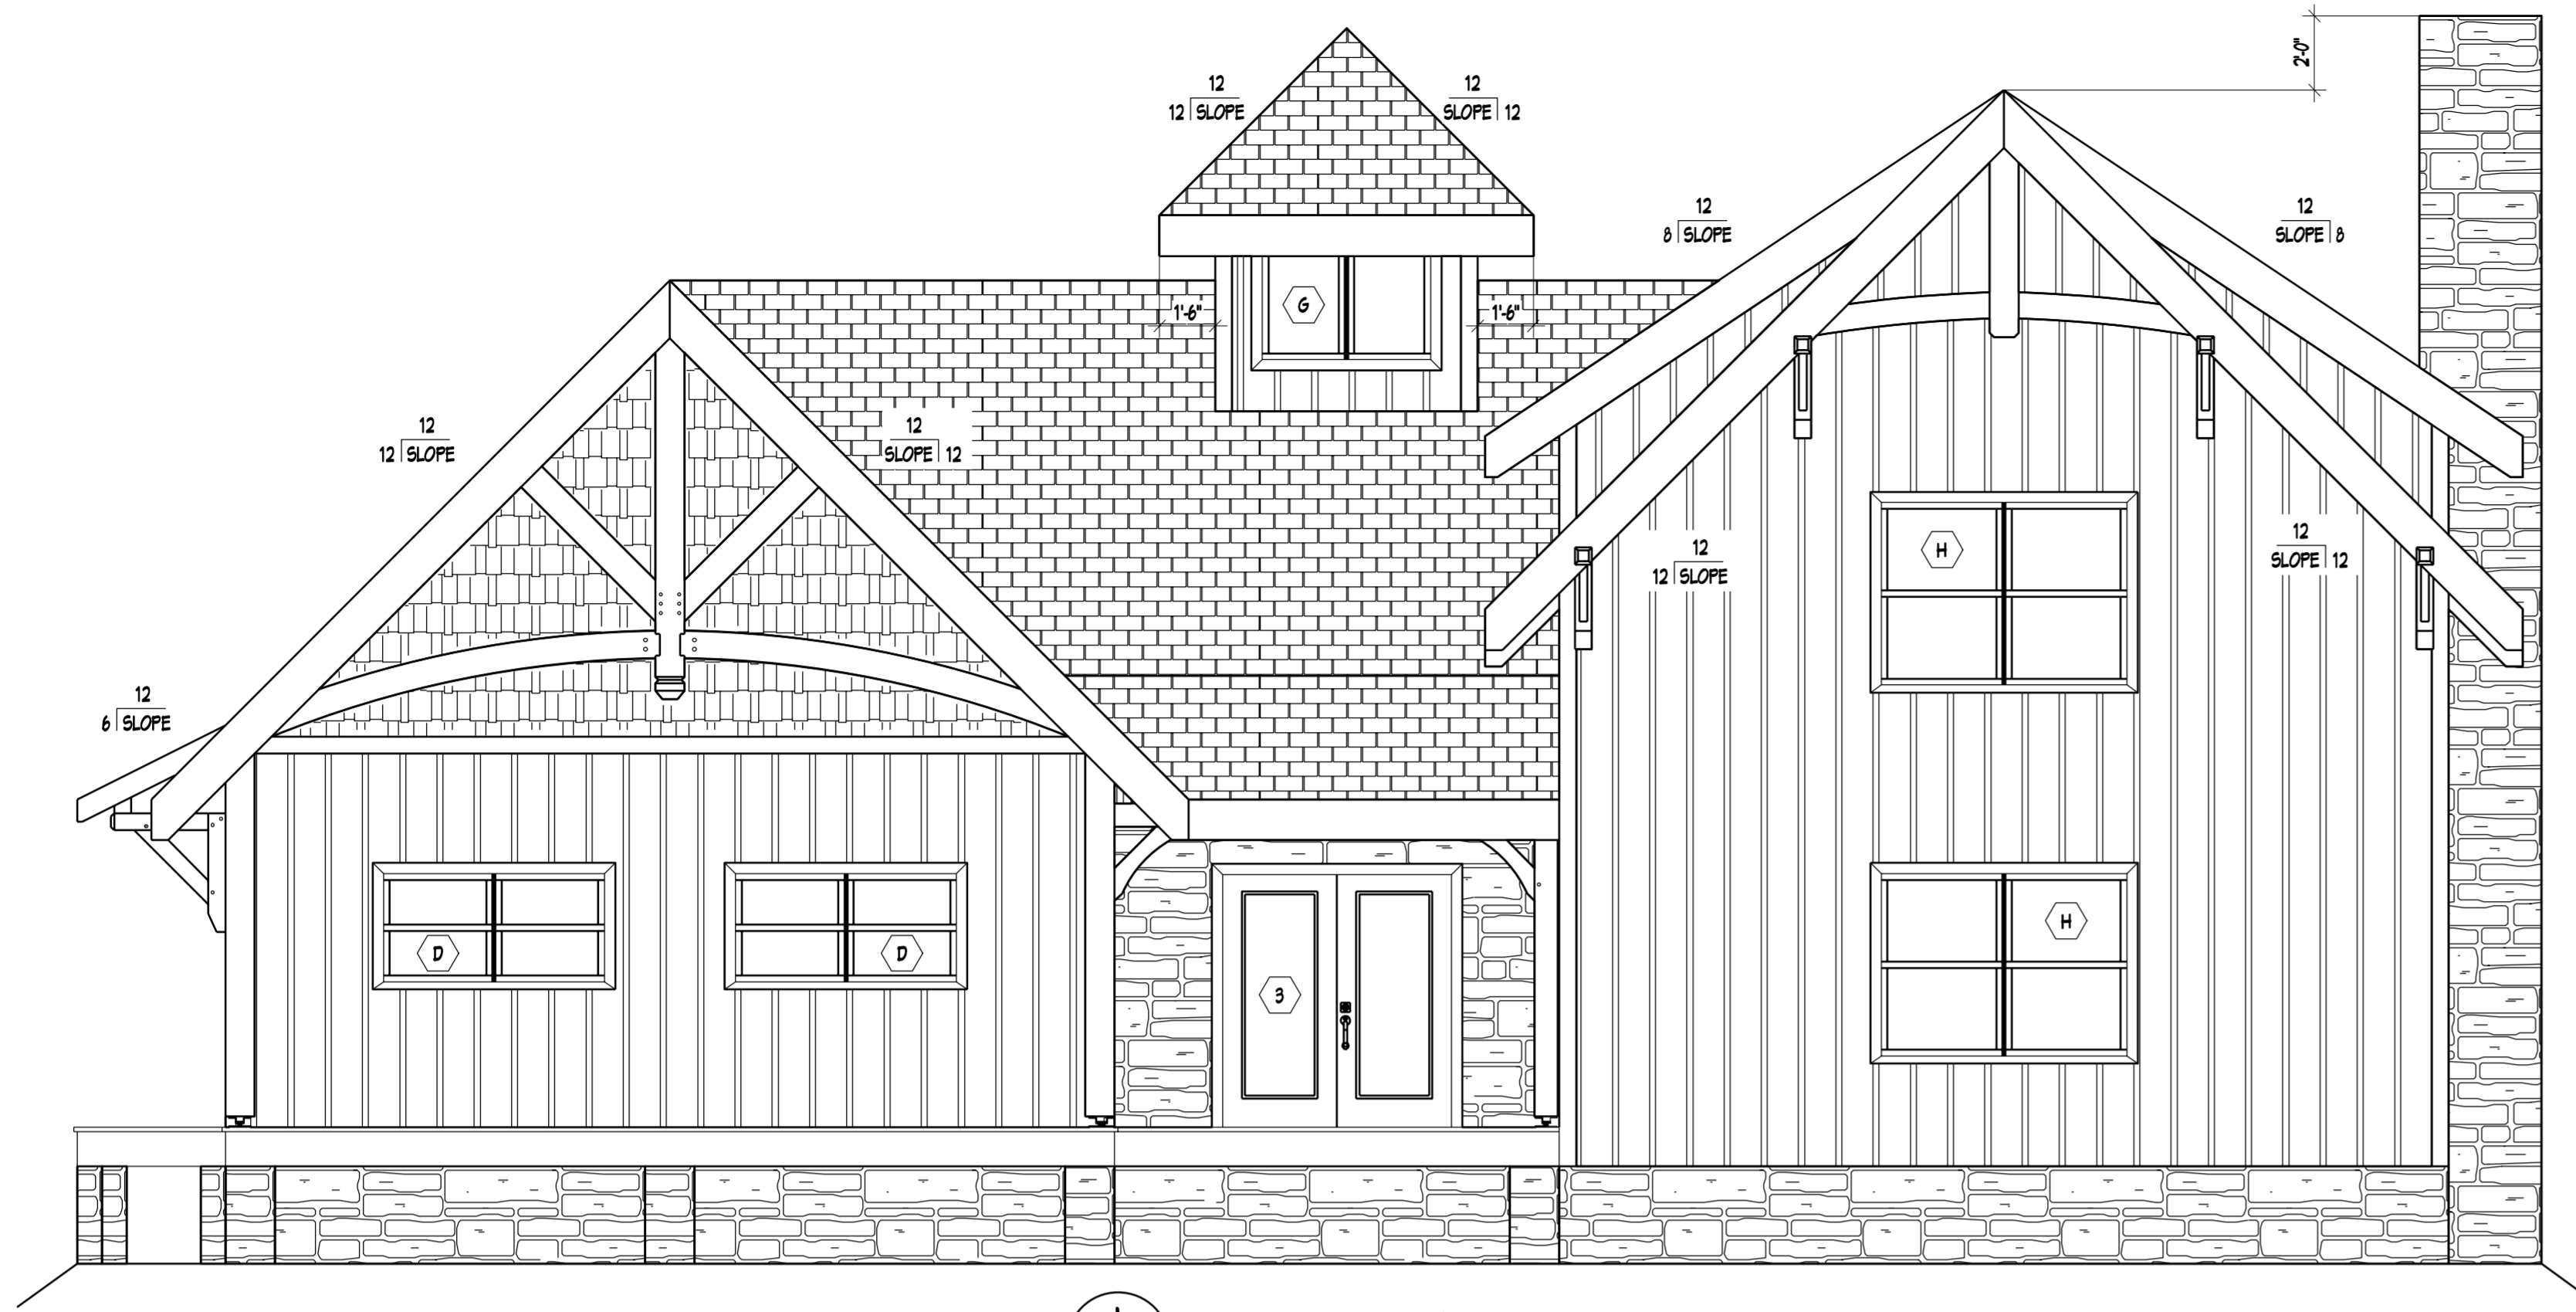

**A**  
A-202  
PLAN REAR ELEVATION  
SCALE: 1/4"=1'-0"

NOTE:  
STAIRS AND PROTECTIVE RAILING TO  
BE DESIGNED AND LOCATED BY OTHERS.



**B**  
A-202  
PLAN LEFT ELEVATION  
SCALE: 1/4"=1'-0"

THE DESIGN REPRESENTED ON THIS PLAN IS INTENDED TO BE USED EXCLUSIVELY IN CONJUNCTION WITH THE CONSTRUCTION OF A STRUCTURE MANUFACTURED BY HEARTHSTONE, INC. AND UNDER COPYRIGHT LAW. IT MAY NOT BE USED FOR ANY OTHER PURPOSE.  
© 2023 HEARTHSTONE, INC. ALL RIGHTS RESERVED. DESIGN AND SUBJECT MATTER ON THIS PLAN WEATHERAGED, TIMBERWRIGHT & TIMBER TRACE ARE REGISTERED TRADEMARKS.



<b>SALES AD</b>	
CUSTOMER	MODEL
STICK FRAME w/ TIMBER FLOOR & DECO TIMBERS	
BUILDING ELEVATIONS	
TITLE	

DO NOT SCALE PRINT		
LAST DATE PLOTTED:	05-23-24	
REVISION TYPE:	REV. BY:	DATE:
CUSTOMER CHANGES	A1	05/09/23
CUSTOMER CHANGES	chg	05/11/23
GO BACKWARDS	chg	05/15/23
CUSTOMER CHANGES	A1	10/02/23

SCALE:	AS NOTED
DATE:	05/15/23
DRAWN BY:	A1
CUSTOMER NAME:	SALES AD
SALES REP:	LOY

SHEET NO.  
**A-202**