
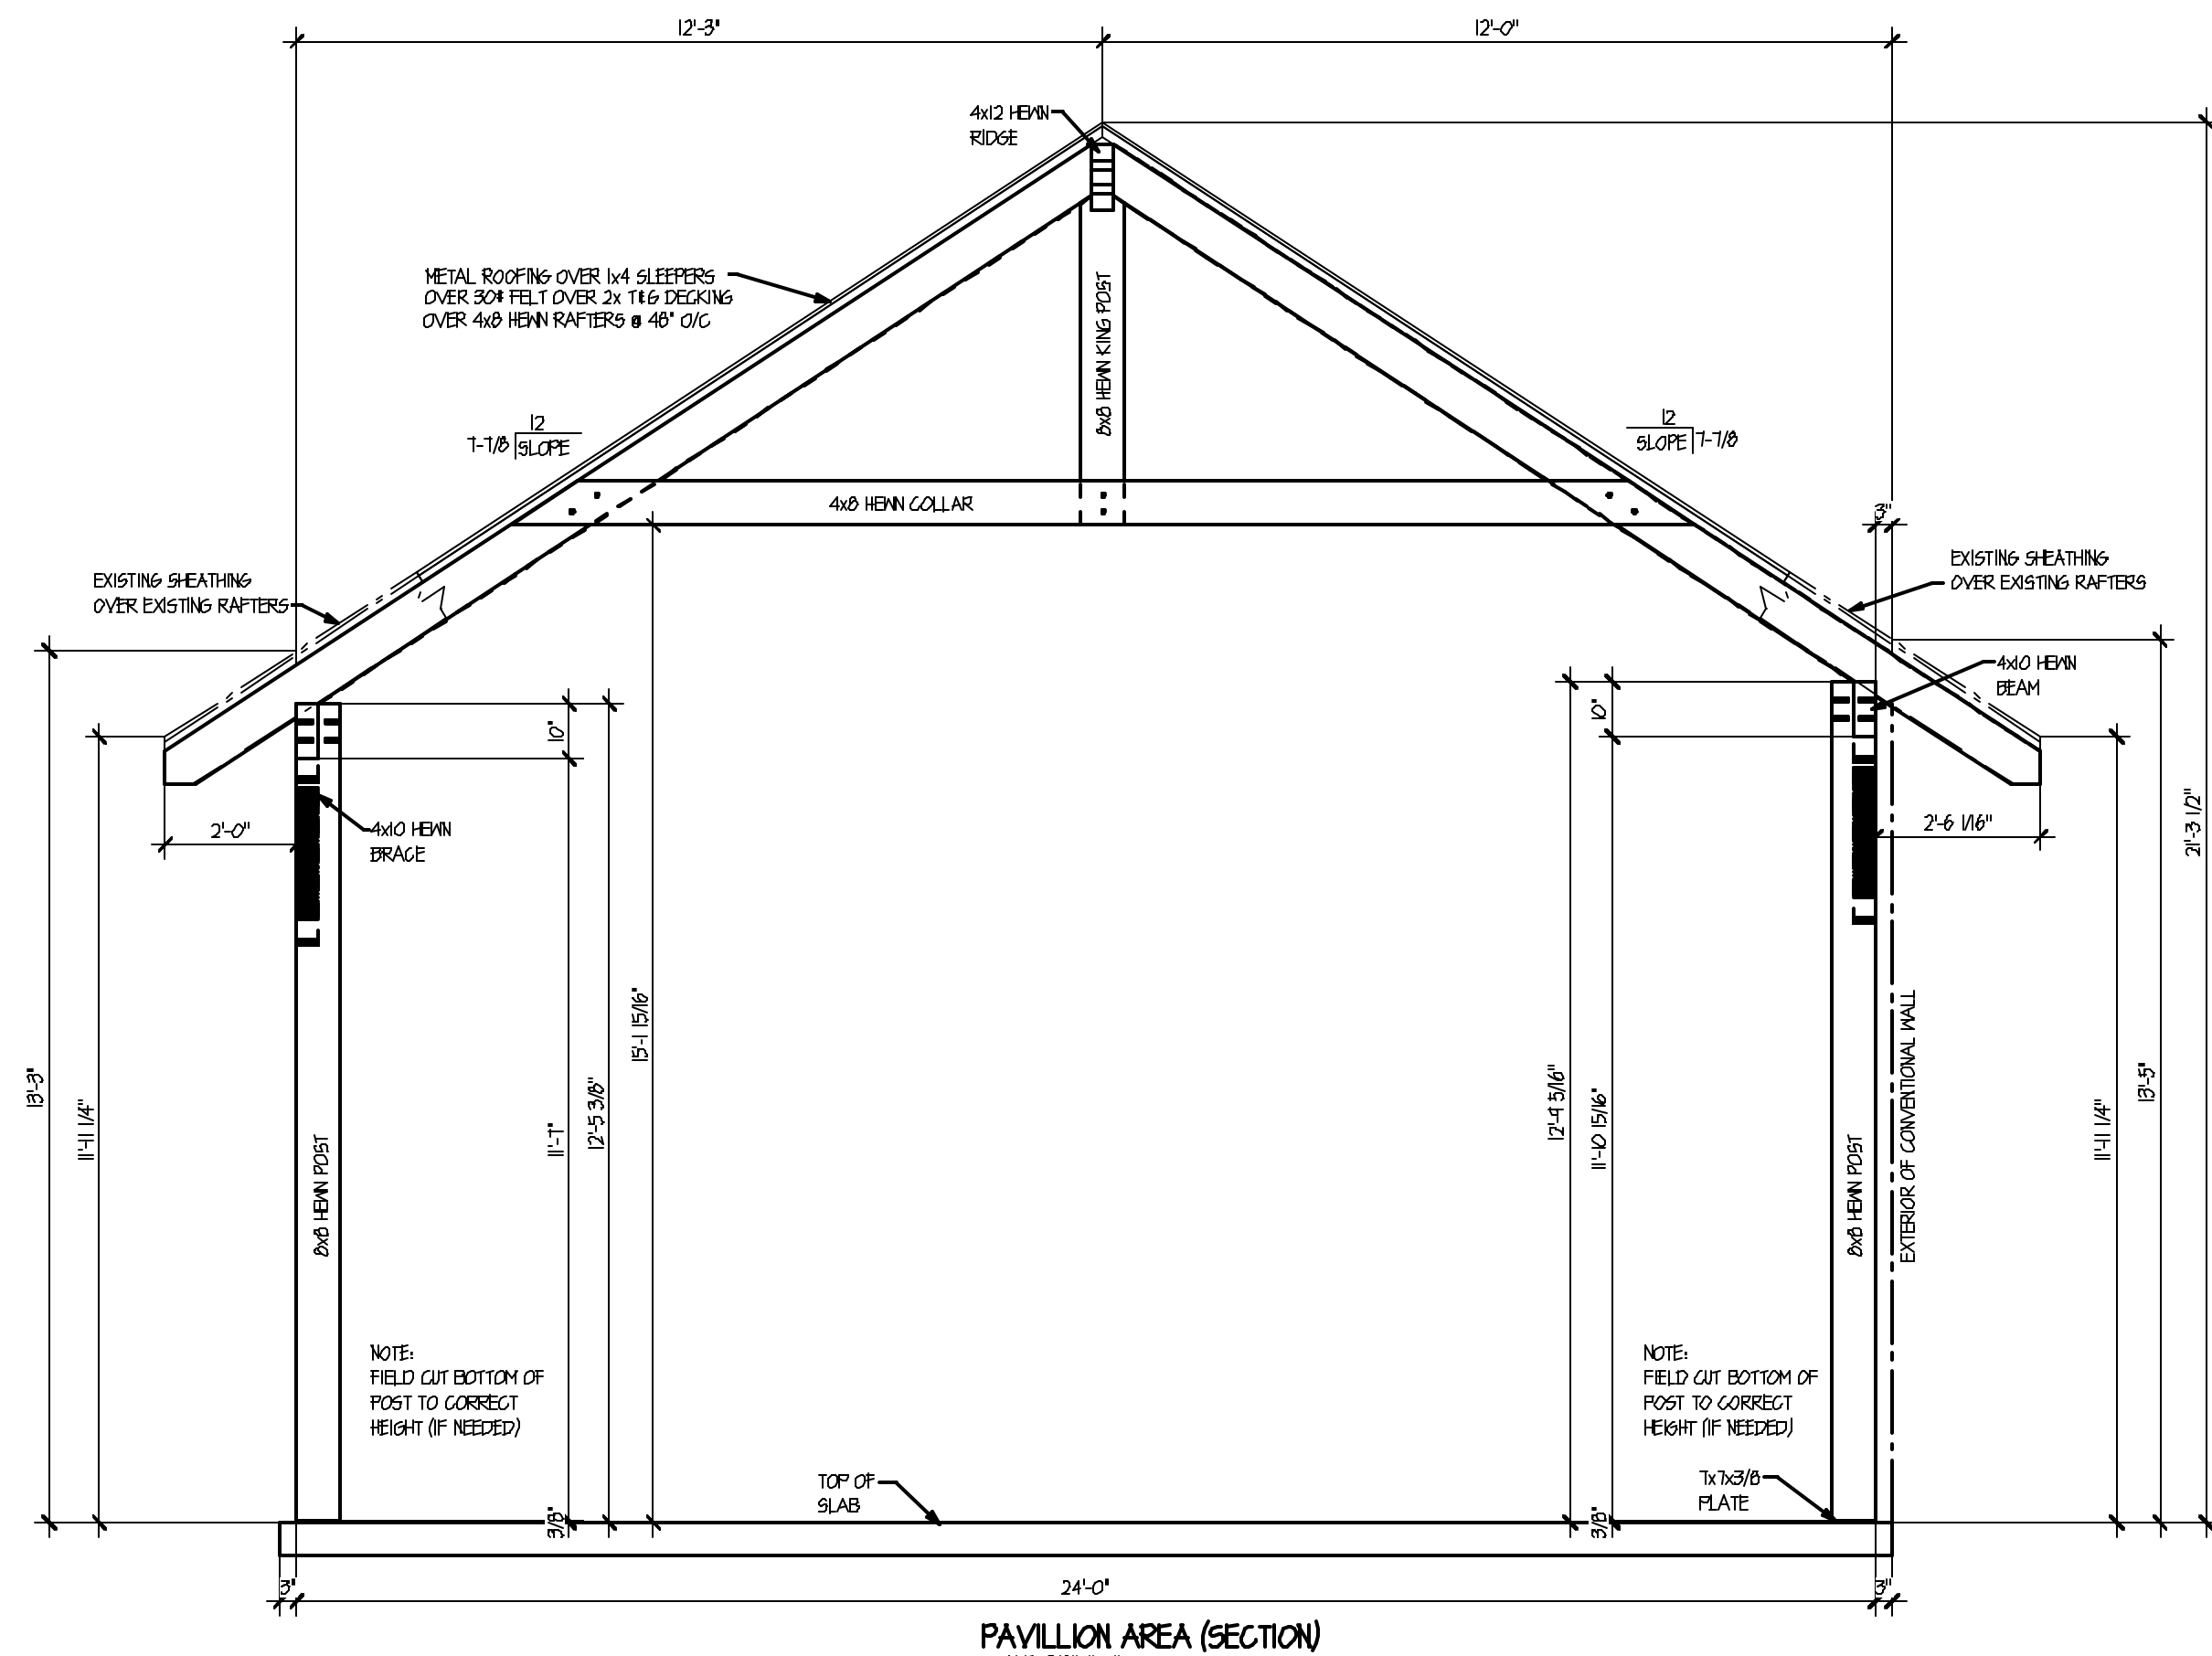


**2x6 T&G DECKING**

QUANTITY	SIZE	BD. FT.
N/A	2 x 6 x 8'-0"	N/A
42	2 x 6 x 10'-0"	420
126	2 x 6 x 12'-0"	1512
42	2 x 6 x 14'-0"	588
	2 x 6 x 16'-0"	1344
	<b>TOTAL</b>	<b>3864</b>

NOTE: ALTERNATE EVERY OTHER RUN OF DECKING AS PER PLANS

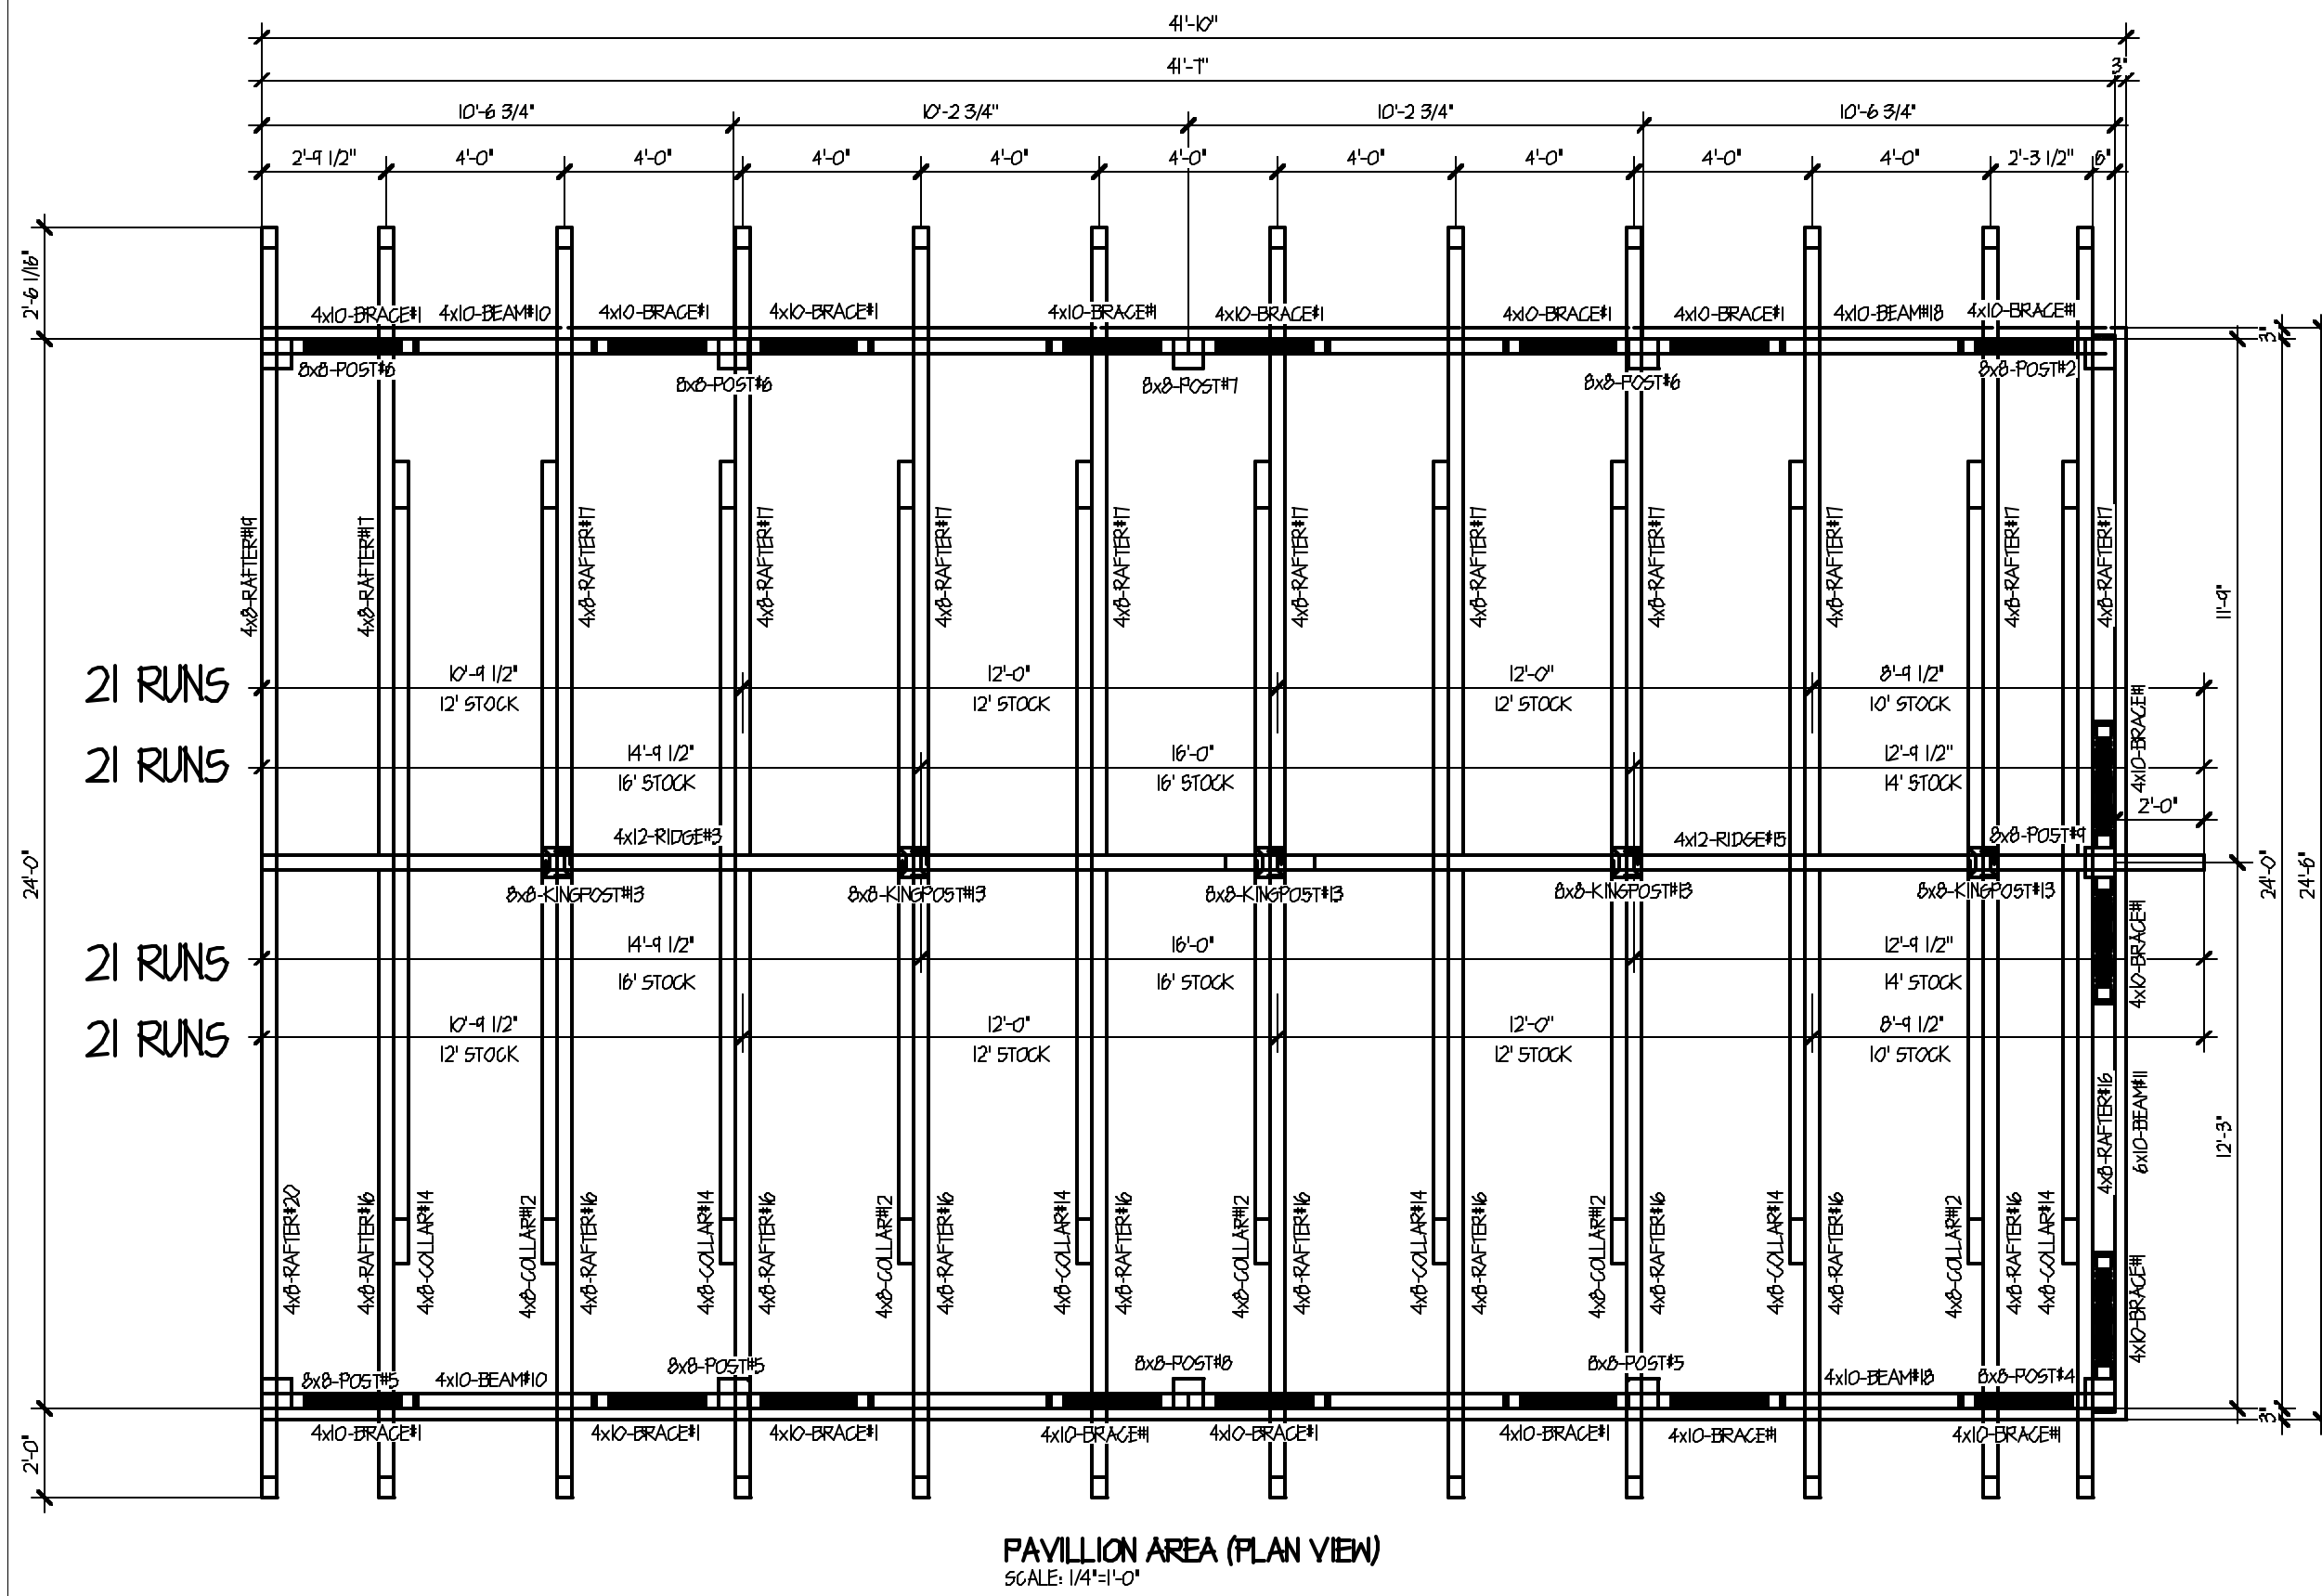

**ATTACHMENT NOTES**  
READ BEFORE ERECTING STRUCTURE.

1. ATTACH POSTS TO SLAB WITH 7"x7" (3/8" PLATE) ADJUSTABLE.
2. ATTACH ALL RAFTERS TO RIDGE USING METAL STRAPS, (1 PER SET OF RAFTERS) AND (5 PER STRAP) 2x6 NAILS.
3. ATTACH RAFTERS TO BEAM USING (2)-1/4" OLYMPIC FASTENERS.
4. ATTACH RAFTERS TO RIDGE USING (2)-1/4" OLYMPIC FASTENERS.
5. ATTACH RIDGE TO KING POST USING (2)-1/4" OLYMPIC FASTENERS.
6. ATTACH TOP & BOTTOM OF ALL RAFTERS USING (1)-1/4" OLYMPIC FASTENER @ EA. SIDE. (4 PER RAFTER)
7. ATTACH COLLARS TO RAFTERS USING (2)-1/2" x 1" BOLTS.
8. ATTACH RIDGE LAPS USING (2)-3/4"x8" BOLTS.
9. ATTACH BEAM TO POSTS USING 1/2" x 1" BOLTS.
10. ATTACH 4x10 BEAM #8 TO 6x6 BEAM #11 USING (2)-1/2" x 1" LAGS.
11. ATTACH 4x10 BEAM #54 TO 4x10 BEAM #51 USING (2)-1/2" x 1" LAGS.

**PRODUCTION NOTE:**

1. HAND HEWN

THE DESIGN REPRESENTED ON THIS PLAN IS INTENDED TO BE USED EXCLUSIVELY IN CONJUNCTION WITH THE CONSTRUCTION OF A STRUCTURE MANUFACTURED BY HEARTHSTONE, INC. AND UNDER COPYRIGHT LAW. MAY NOT BE USED FOR ANY OTHER PURPOSE.  
© 2003 HEARTHSTONE, INC.  
ALL RIGHTS RESERVED RESPECTING DESIGN AND SHEET SHOWN ON THIS PLAN.  
TIMBERRIGHT & TIMBER TRACE™ ARE REGISTERED TRADEMARKS

**HEARTHSTONE, INC.**  
1650 EAST HIGHWAY 25710  
DANDRIDGE, TENNESSEE 37125  
800-247-4442

CUSTOMER: **SHEA SERVICES**  
TOOMBORO, GA

MODEL: **CUSTOM**  
TITLE: **PRODUCTION PLAN**

LAST DATE PLOTTED:	02-08-05
REVISION TYPE:	REV. BY: DATE:
	DS 1/11/05
SCALE:	1/4"=1'-0"
DATE:	1/4/05
DRAWN BY:	DS
CUSTOMER NAME:	SHEA SERVICES
SALES ORDER NO.:	10330
JOB ORDER NO.:	0005
HEARTHSTONE REP.:	RICKETSON
SHEET NO.:	1